

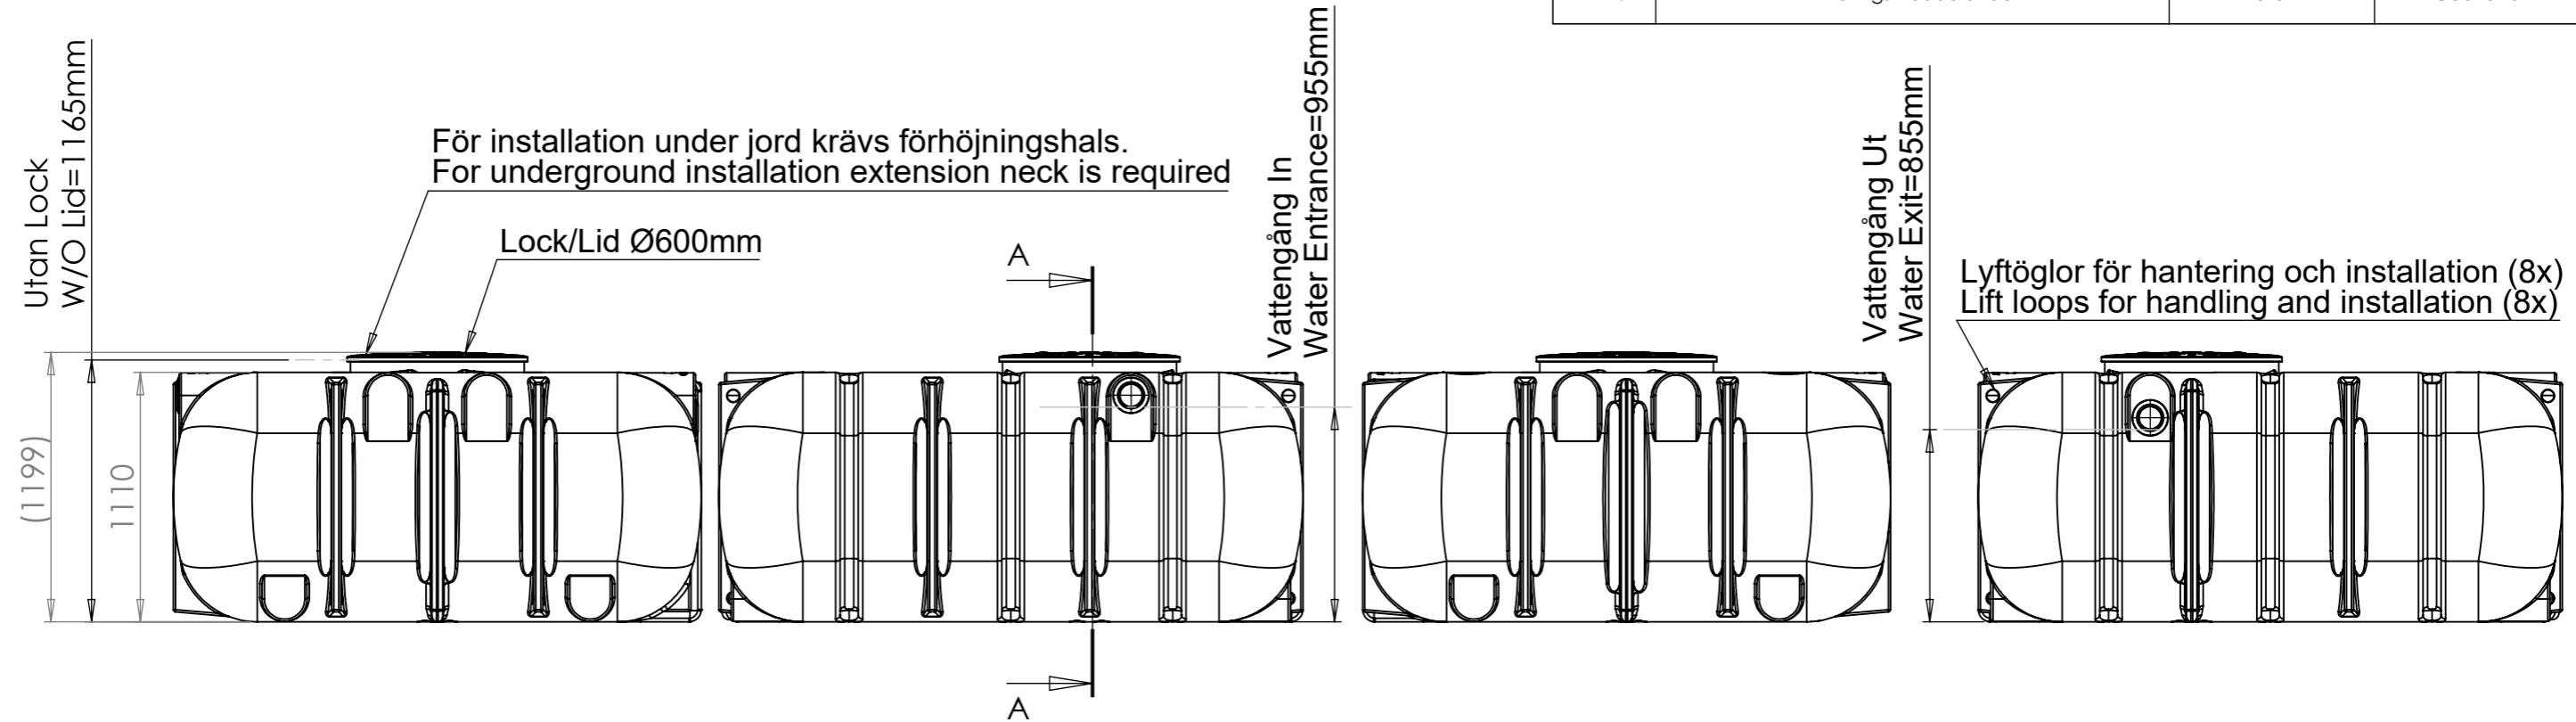


| Revision |                    |       |         |
|----------|--------------------|-------|---------|
| REV.     | Ändringsmeddelande | Datum | Godkänd |
|          |                    |       |         |

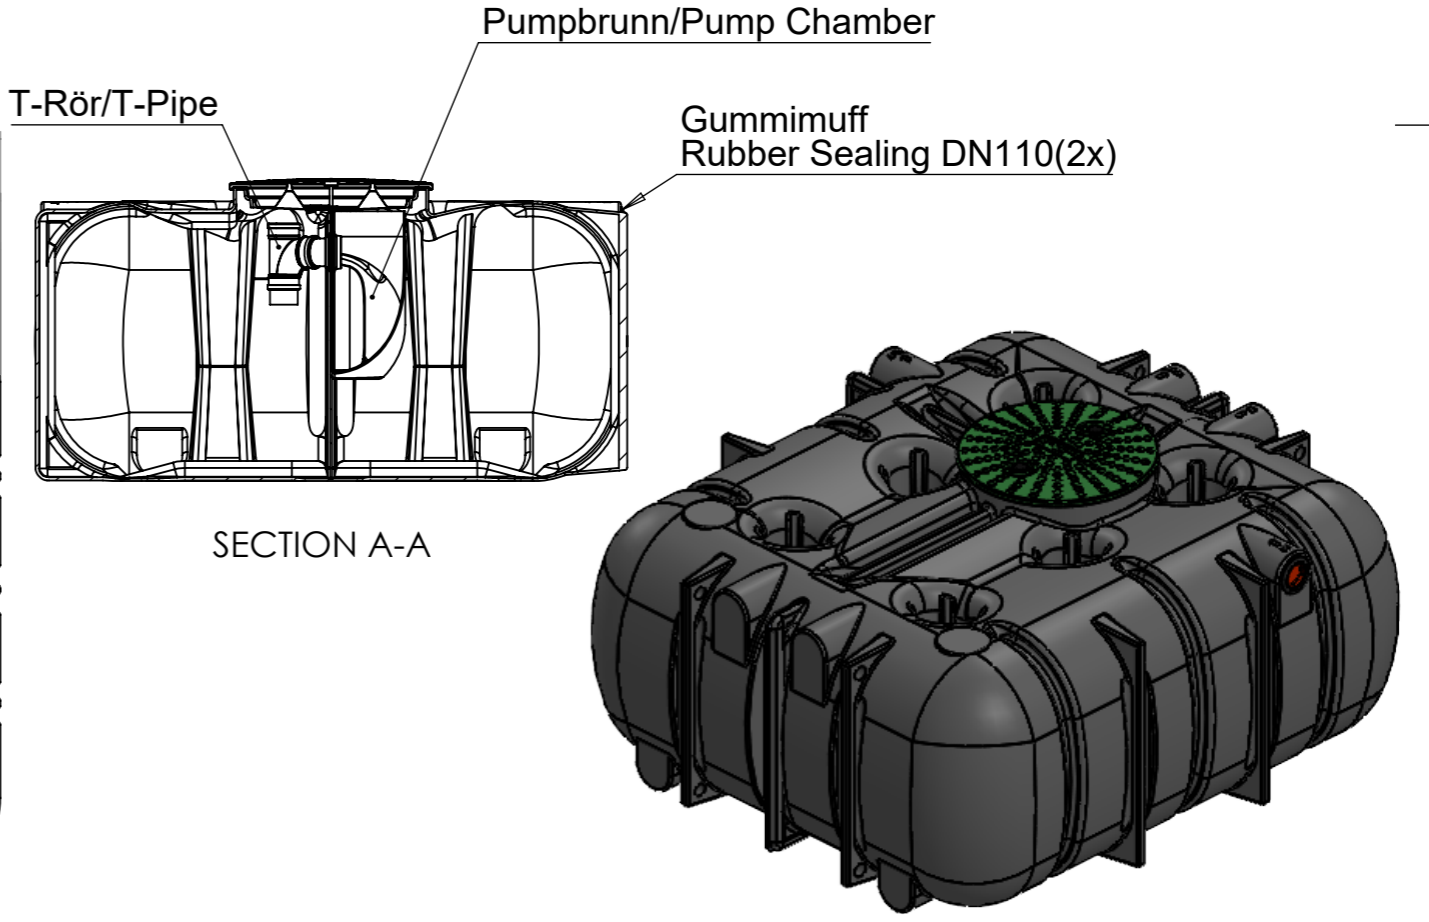

För installation under jord krävs förhöjningshals.  
For underground installation extension neck is required

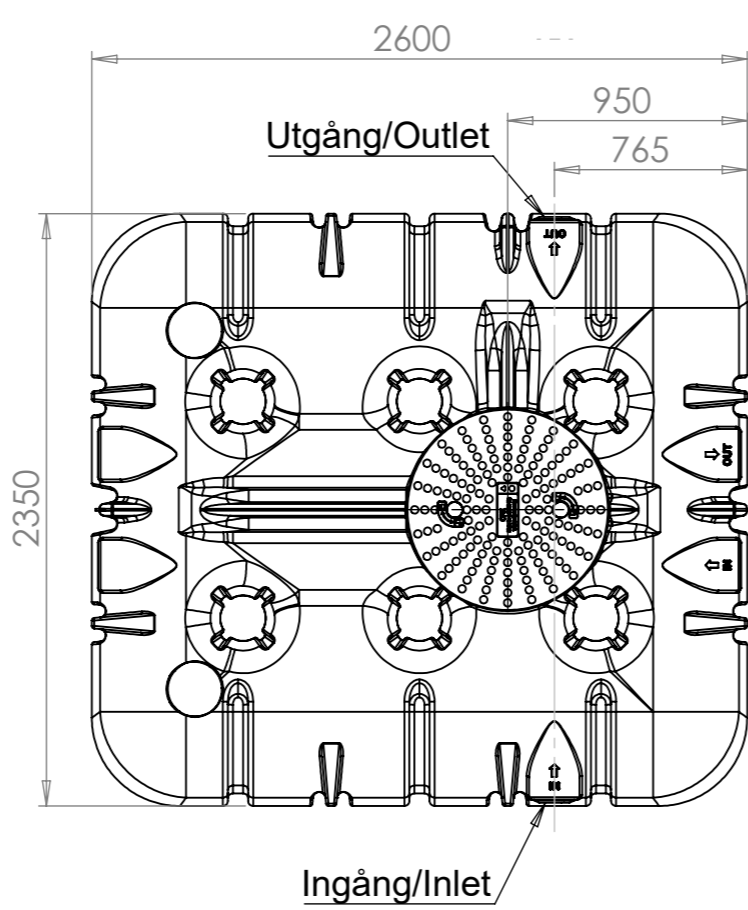

This drawing and design is the property of Cipax. Copying and distribution of the drawing or any contents is prohibited without written permission from authorised personal at Cipax

| Generella toleranser om ej annat anges på ritning | Tillåtna avvikelser för längdbasmåttområde. Gäller + 20°C |        |          |          |       |
|---|---|--------|----------|----------|-------|
| General tolerances if not other stated on drawing | 0-20  | >20-75 | >75-150  | >150-300 | >300  |
|   | ± 0,5 mm  | ± 1 mm | ± 1,5 mm | ± 1,3 %  | ± 1 % |

|  |                          |  |                                    |                        |                     |                      |
|--|--------------------------|--|------------------------------------|------------------------|---------------------|----------------------|
| Konstruerad av<br><b>JA</b>              | Granskad av<br><b>MB</b> | Godkänd av - datum<br><b>- JA 2022-06-15</b>                     | Generell tolerans<br>SS-ISO 2768-1 | Generell Ytjämnhet, Ra | Vyplacering<br>     | Skala<br><b>1:30</b> |
| Ägare<br>                                |                          | Titel/Benämning<br><b>CPX Septic Tank 4200L 4-k, Pumpchamber</b> |                                    |                        |                     |                      |
| Ritningsnummer<br><b>230421 Assembly</b> |                          |  |                                    | Utgåva<br><b>A</b>     | Blad<br><b>1(1)</b> |                      |