


This drawing and design is the property of Cipax.
Copying and distribution of the drawing or any contents
is prohibited without written permission from authorised personal at Cipax

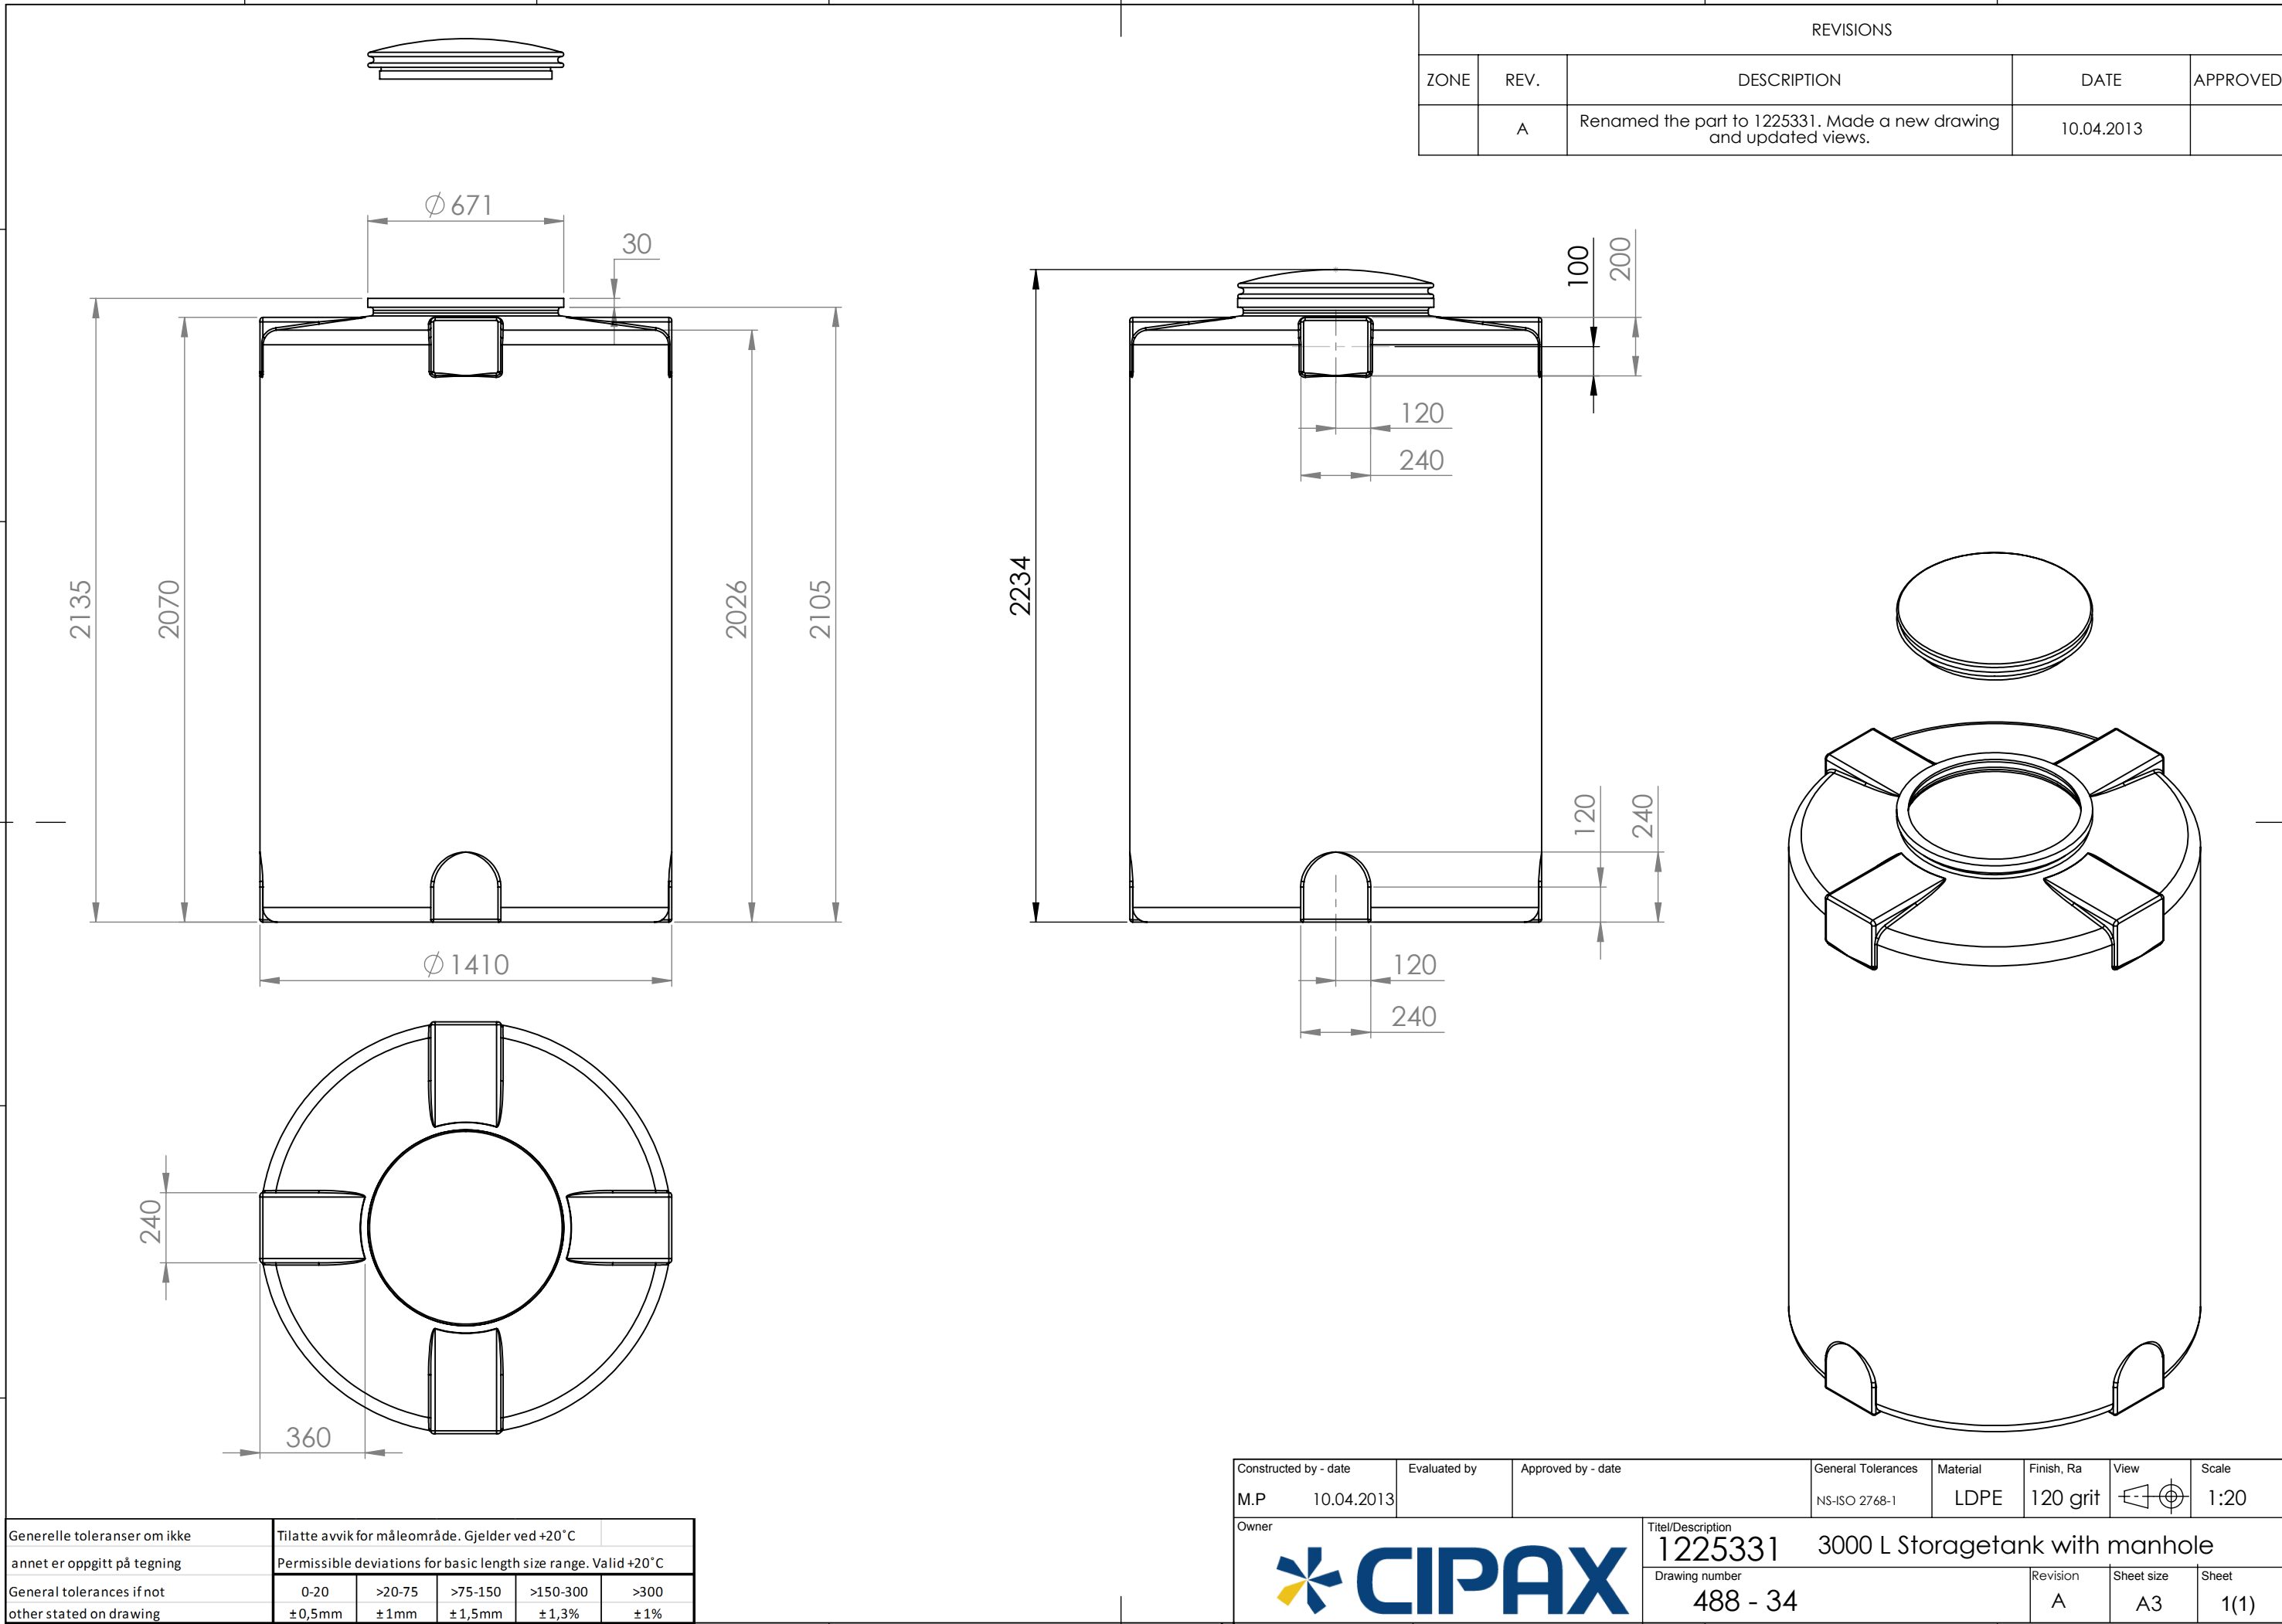

Generelle toleranser om ikke annet er oppgitt på tegning	Tilatte avvik for måleområde. Gjelder ved +20°C				
	Permissible deviations for basic length size range. Valid +20°C				
General tolerances if not other stated on drawing	0-20	>20-75	>75-150	>150-300	>300
	±0,5mm	±1mm	±1,5mm	±1,3%	±1%

Constructed by - date	Evaluated by	Approved by - date	General Tolerances	Material	Finish, Ra	View	Scale
M.P 10.04.2013			NS-ISO 2768-1	LDPE	120 grit		1:20
Owner		Titel/Description					
		1225331 3000 L Storagetank with manhole					
Drawing number			Revision	Sheet size	Sheet		
488 - 34			A	A3	1(1)		