



This drawing and design is the property of Cipax.
Copying and distribution of the drawing or any contents
is prohibited without written permission from authorised
personal at Cipax

Revision			
REV.	Ändringsmeddelande	Datum	Godkänd

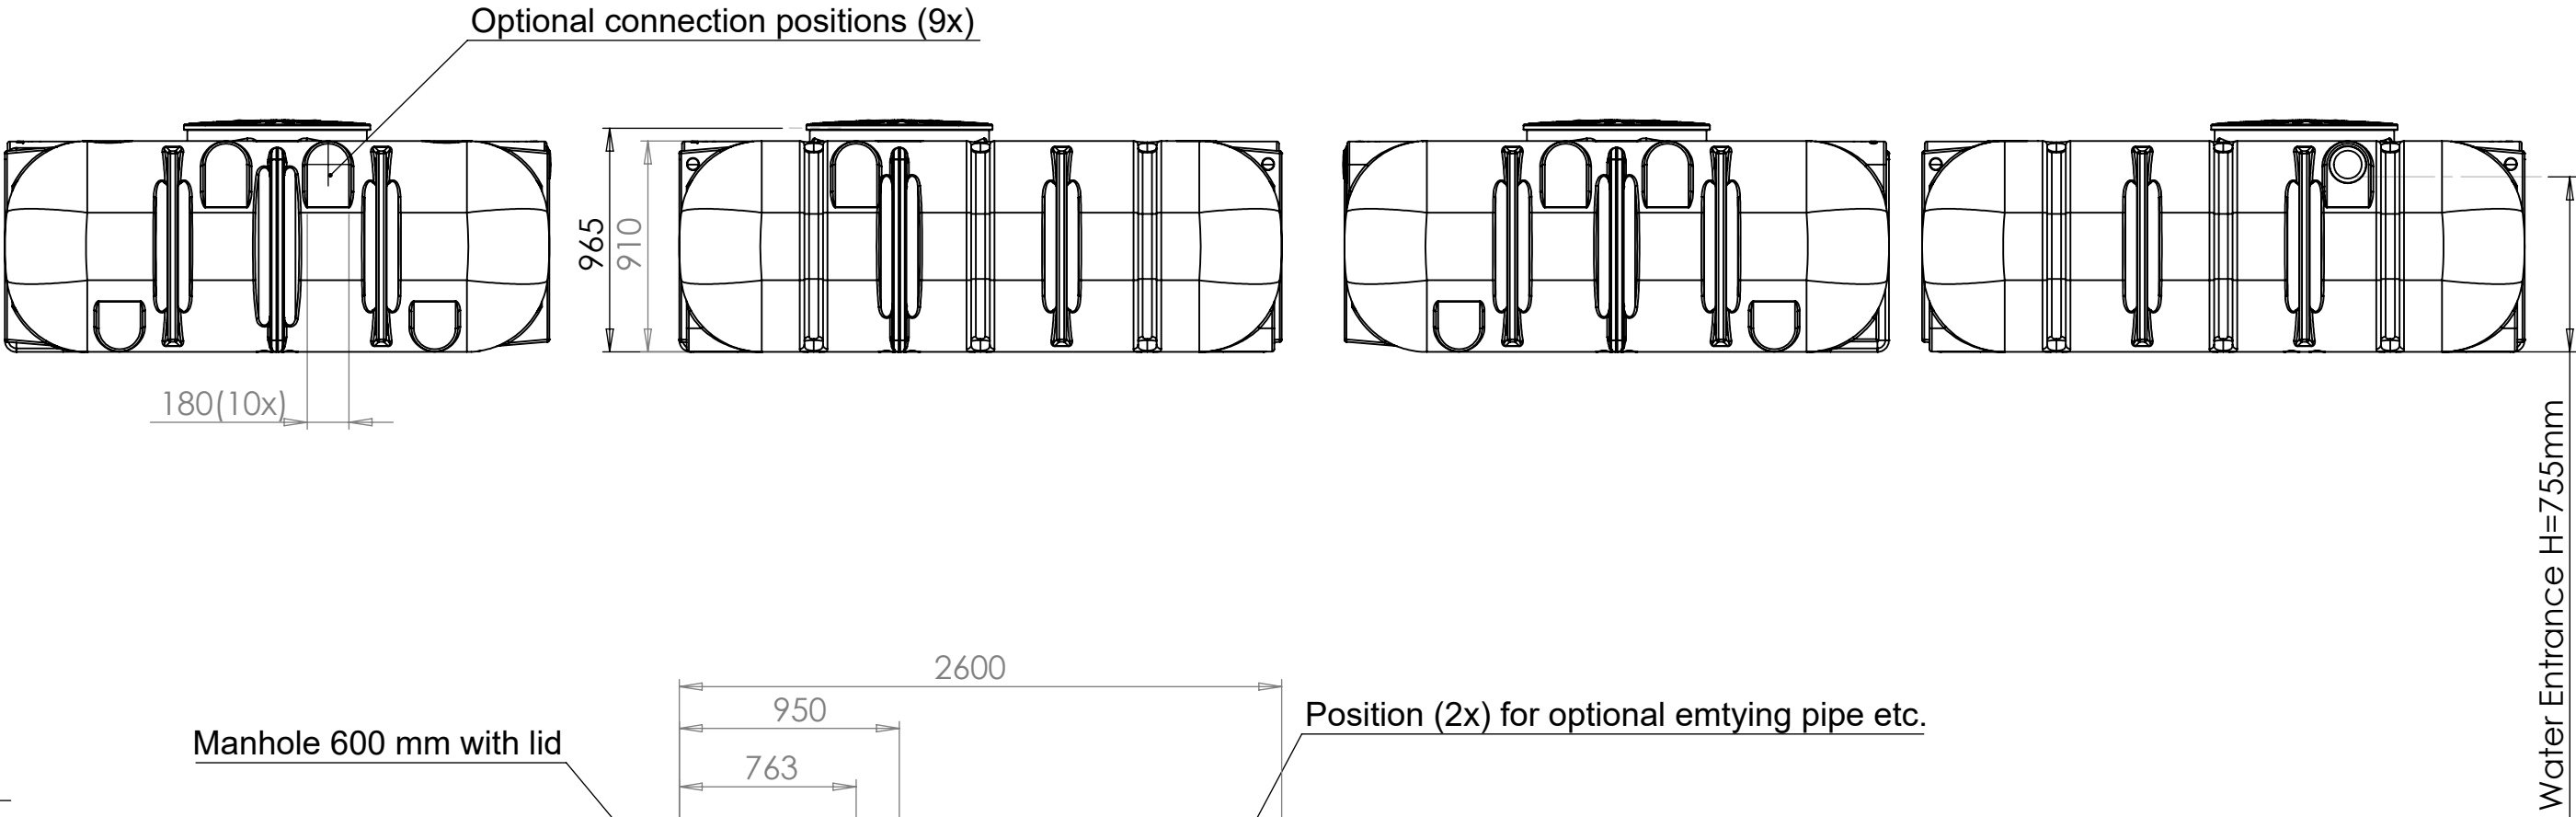

For underground use the tank will require
optional extension neck.
Visit cipax.com for options.

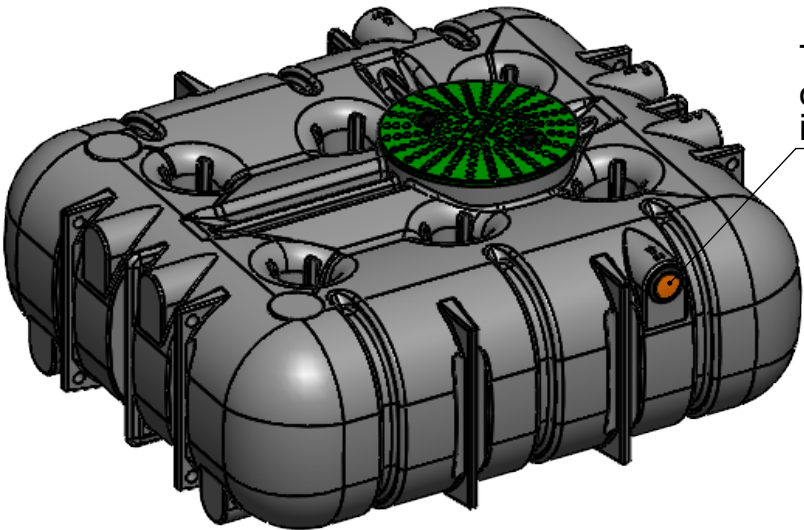

The tank is supplied with
one rubber sealing for
inlet 110 mm pipe

Generella toleranser om ej annat anges på ritning	Tillåtna avvikelser för längdbasmåttområde. Gäller + 20°C				
	Permissible deviations for basic length size range. Be valid + 20°C				
General tolerances if not other stated on drawing	0-20	>20-75	>75-150	>150-300	>300
	± 0,5 mm	± 1 mm	± 1,5 mm	± 1,3 %	± 1 %

Konstruerad av JA	Granskad av MB	Godkänd av - datum - JA 2022-01-17	Generell tolerans SS-ISO 2768-1	Generell Ytjämnhet, Ra	Vyplacering 	Skala 1:30
Ägare 			Titel/Benämning CPX Closed Tank 4000L			
Ritningsnummer 23031			Utgåva A		Blad 1(1)	